


Notes

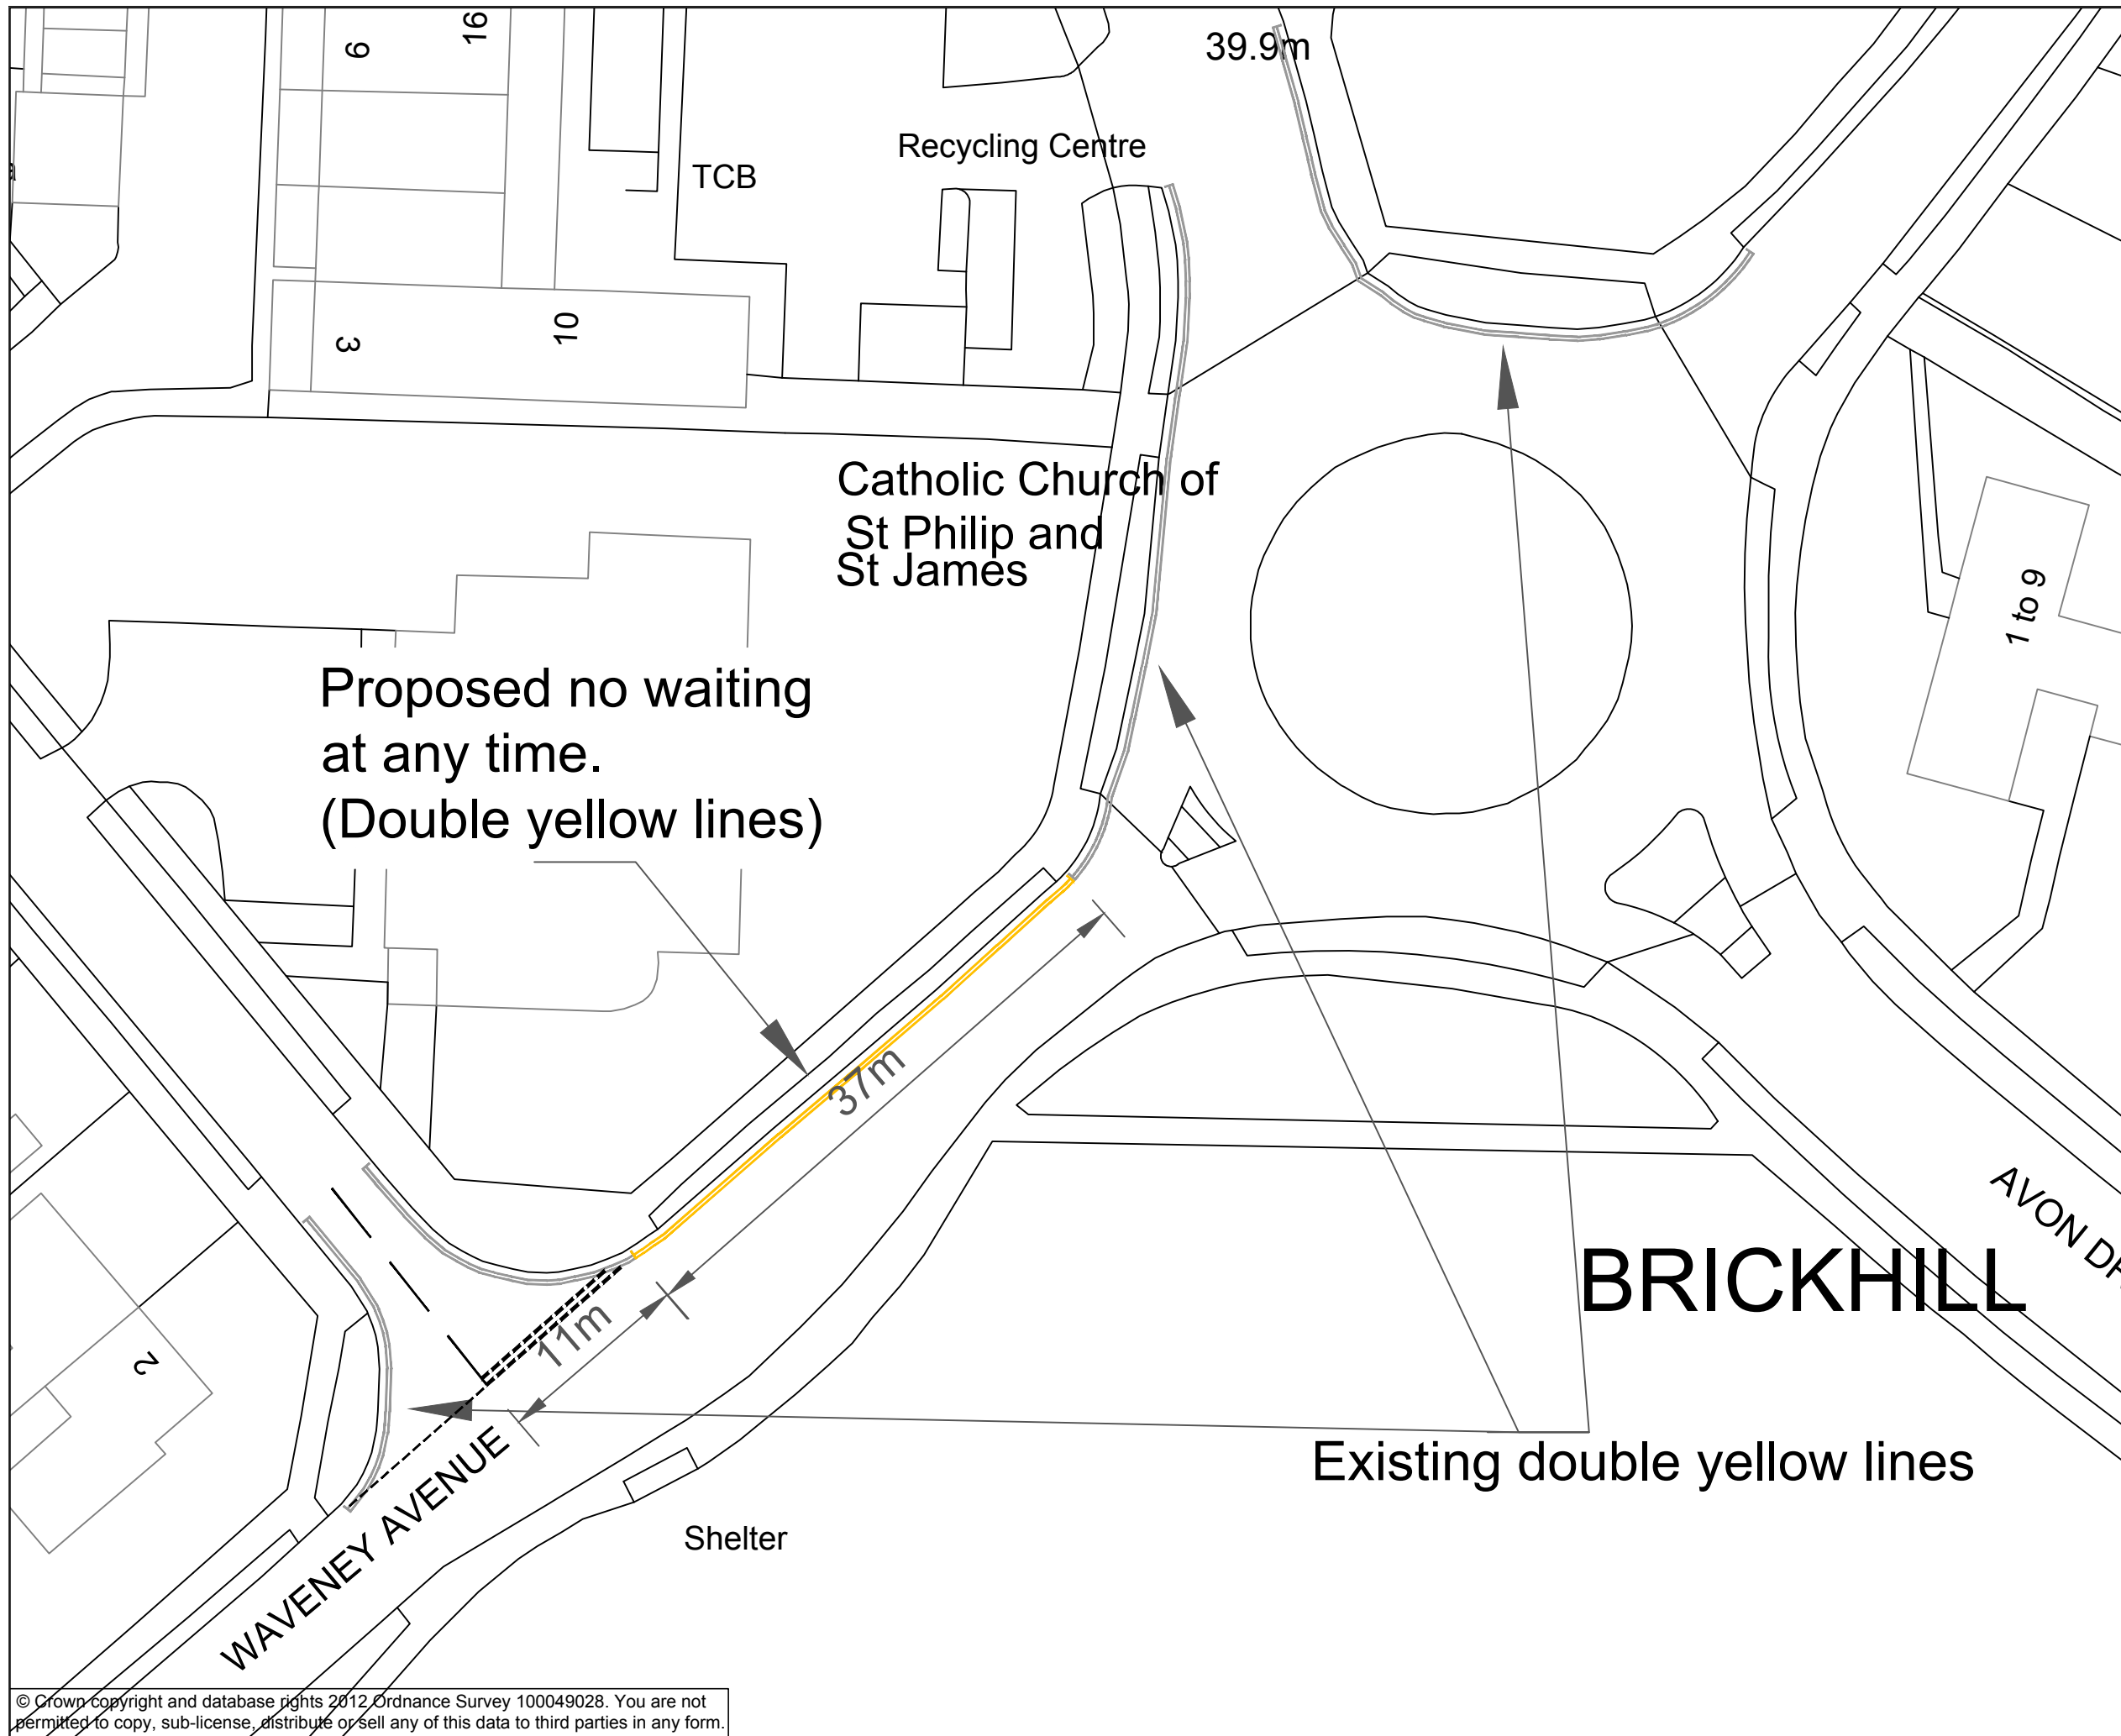

xx	First Issue	0	xx
DATE	AMENDMENTS	REV	BY



Highways Department
 BOROUGH HALL, CAULDWELL ST, BEDFORD, MK42 9AP
 Tel. (01234) 276213

CLIENT
 Environment and Sustainable Communities

SCHEME
 Waveney Avenue Brickhill

DRAWING TITLE
 Proposed no waiting at any time

DRG No.
 C9001.C562

DRG STATUS
 Consultation

SCALE @ A3	DATE	DRAWN	CHECKED
NTS	05 18	AK	JS