


Proposed no waiting at
anytime restrictions
(Double yellow lines)

Existing no waiting at any
time restrictions to remain
(Double yellow lines)

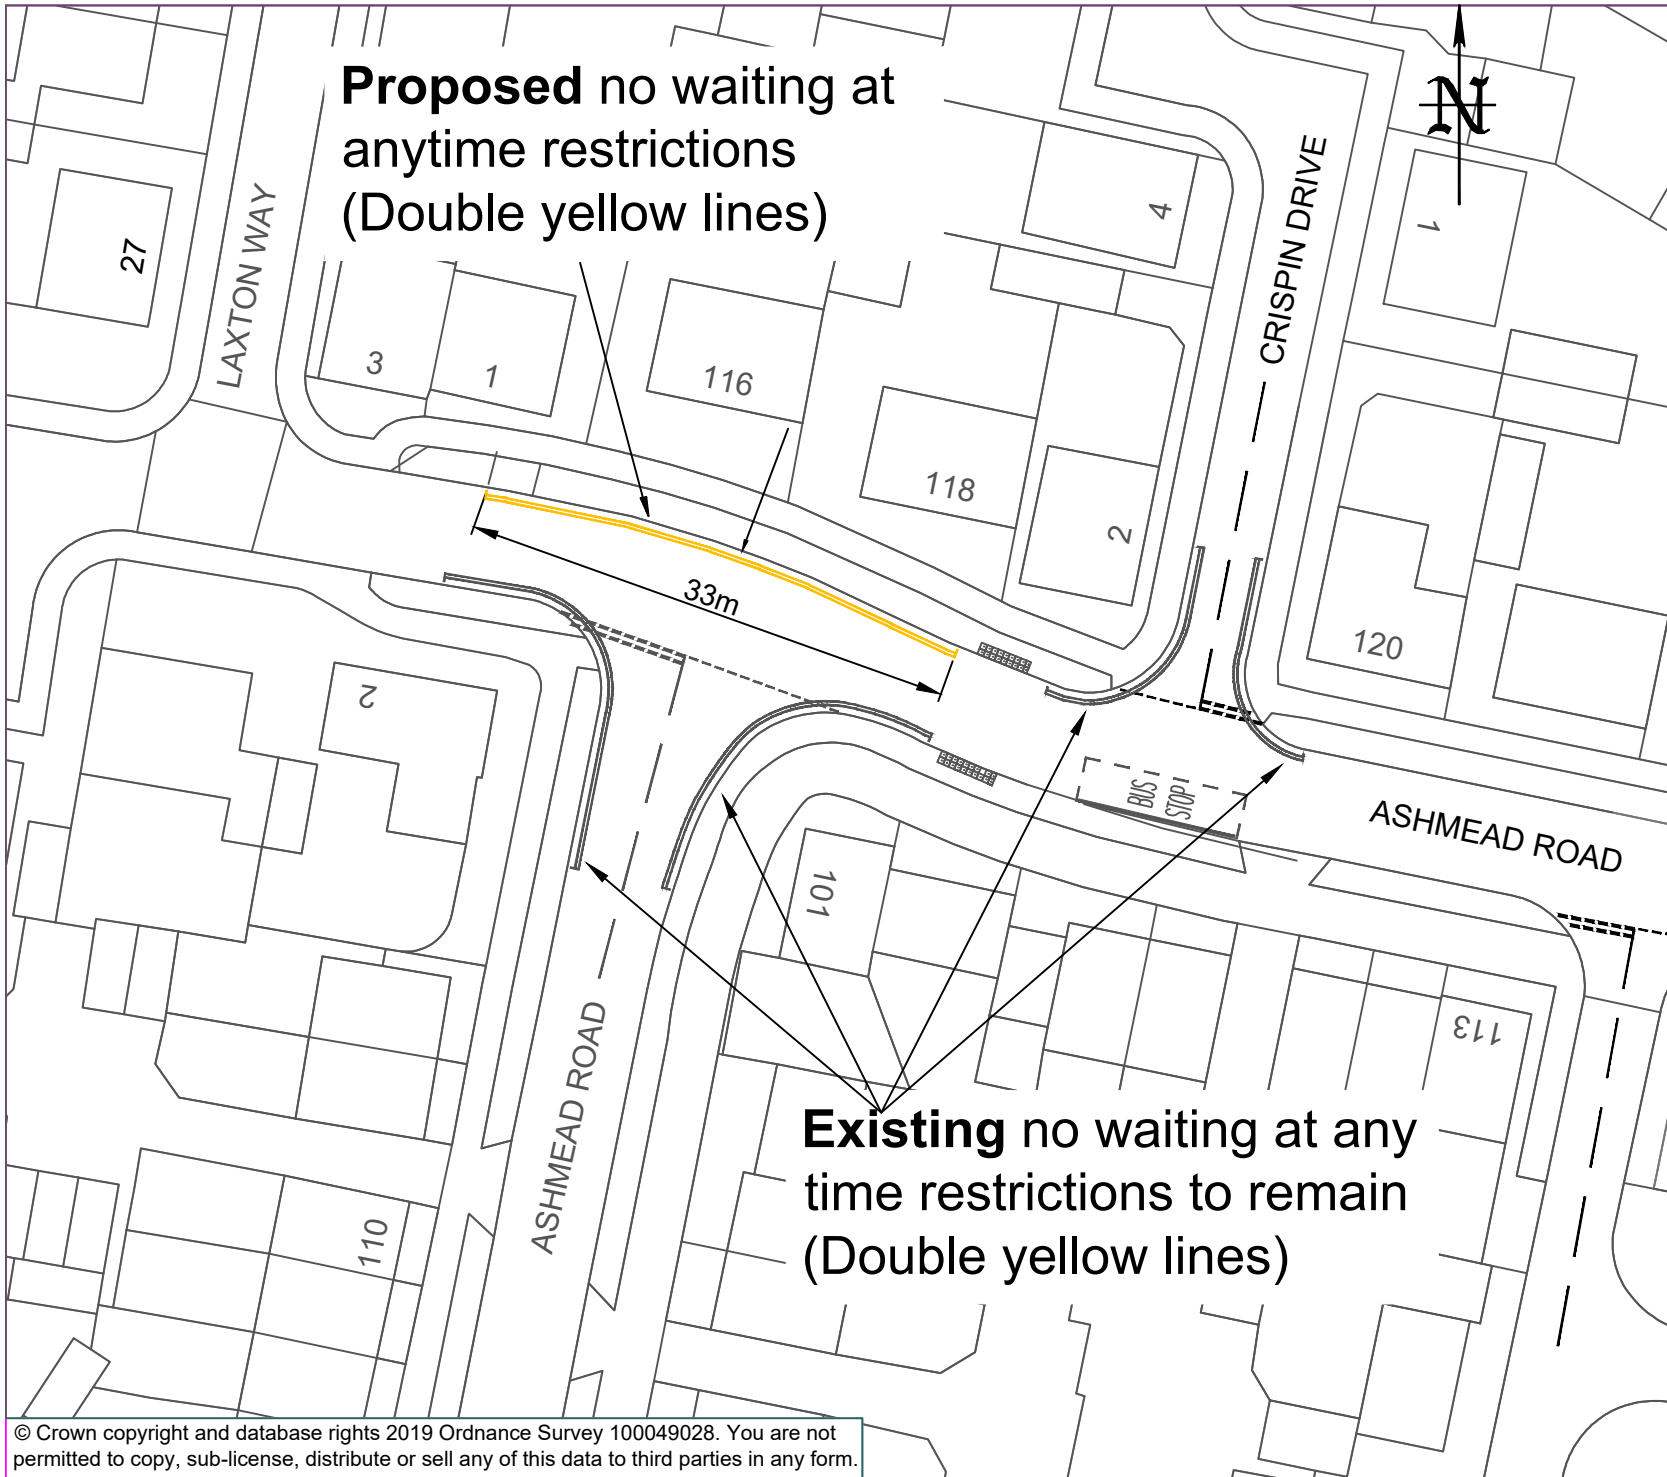

xx	First Issue	0	xx
DATE	AMENDMENTS	REV	BY



Highways
BOROUGH HALL, CAULDWELL ST, BEDFORD, MK42 9AP
Tel. (01234) 276213

CLIENT
Environment

SCHEME
**Ashmead Rd
Woodlands Estate, Bedford**

DRAWING TITLE
**Proposed no waiting at any
time (double yellow lines)**

DRG No.
C9001.C758

DRG STATUS
Consultation

SCALE @ A4	DATE	DRAWN	CHECKED
NTS	29/11/19	AK	AP